


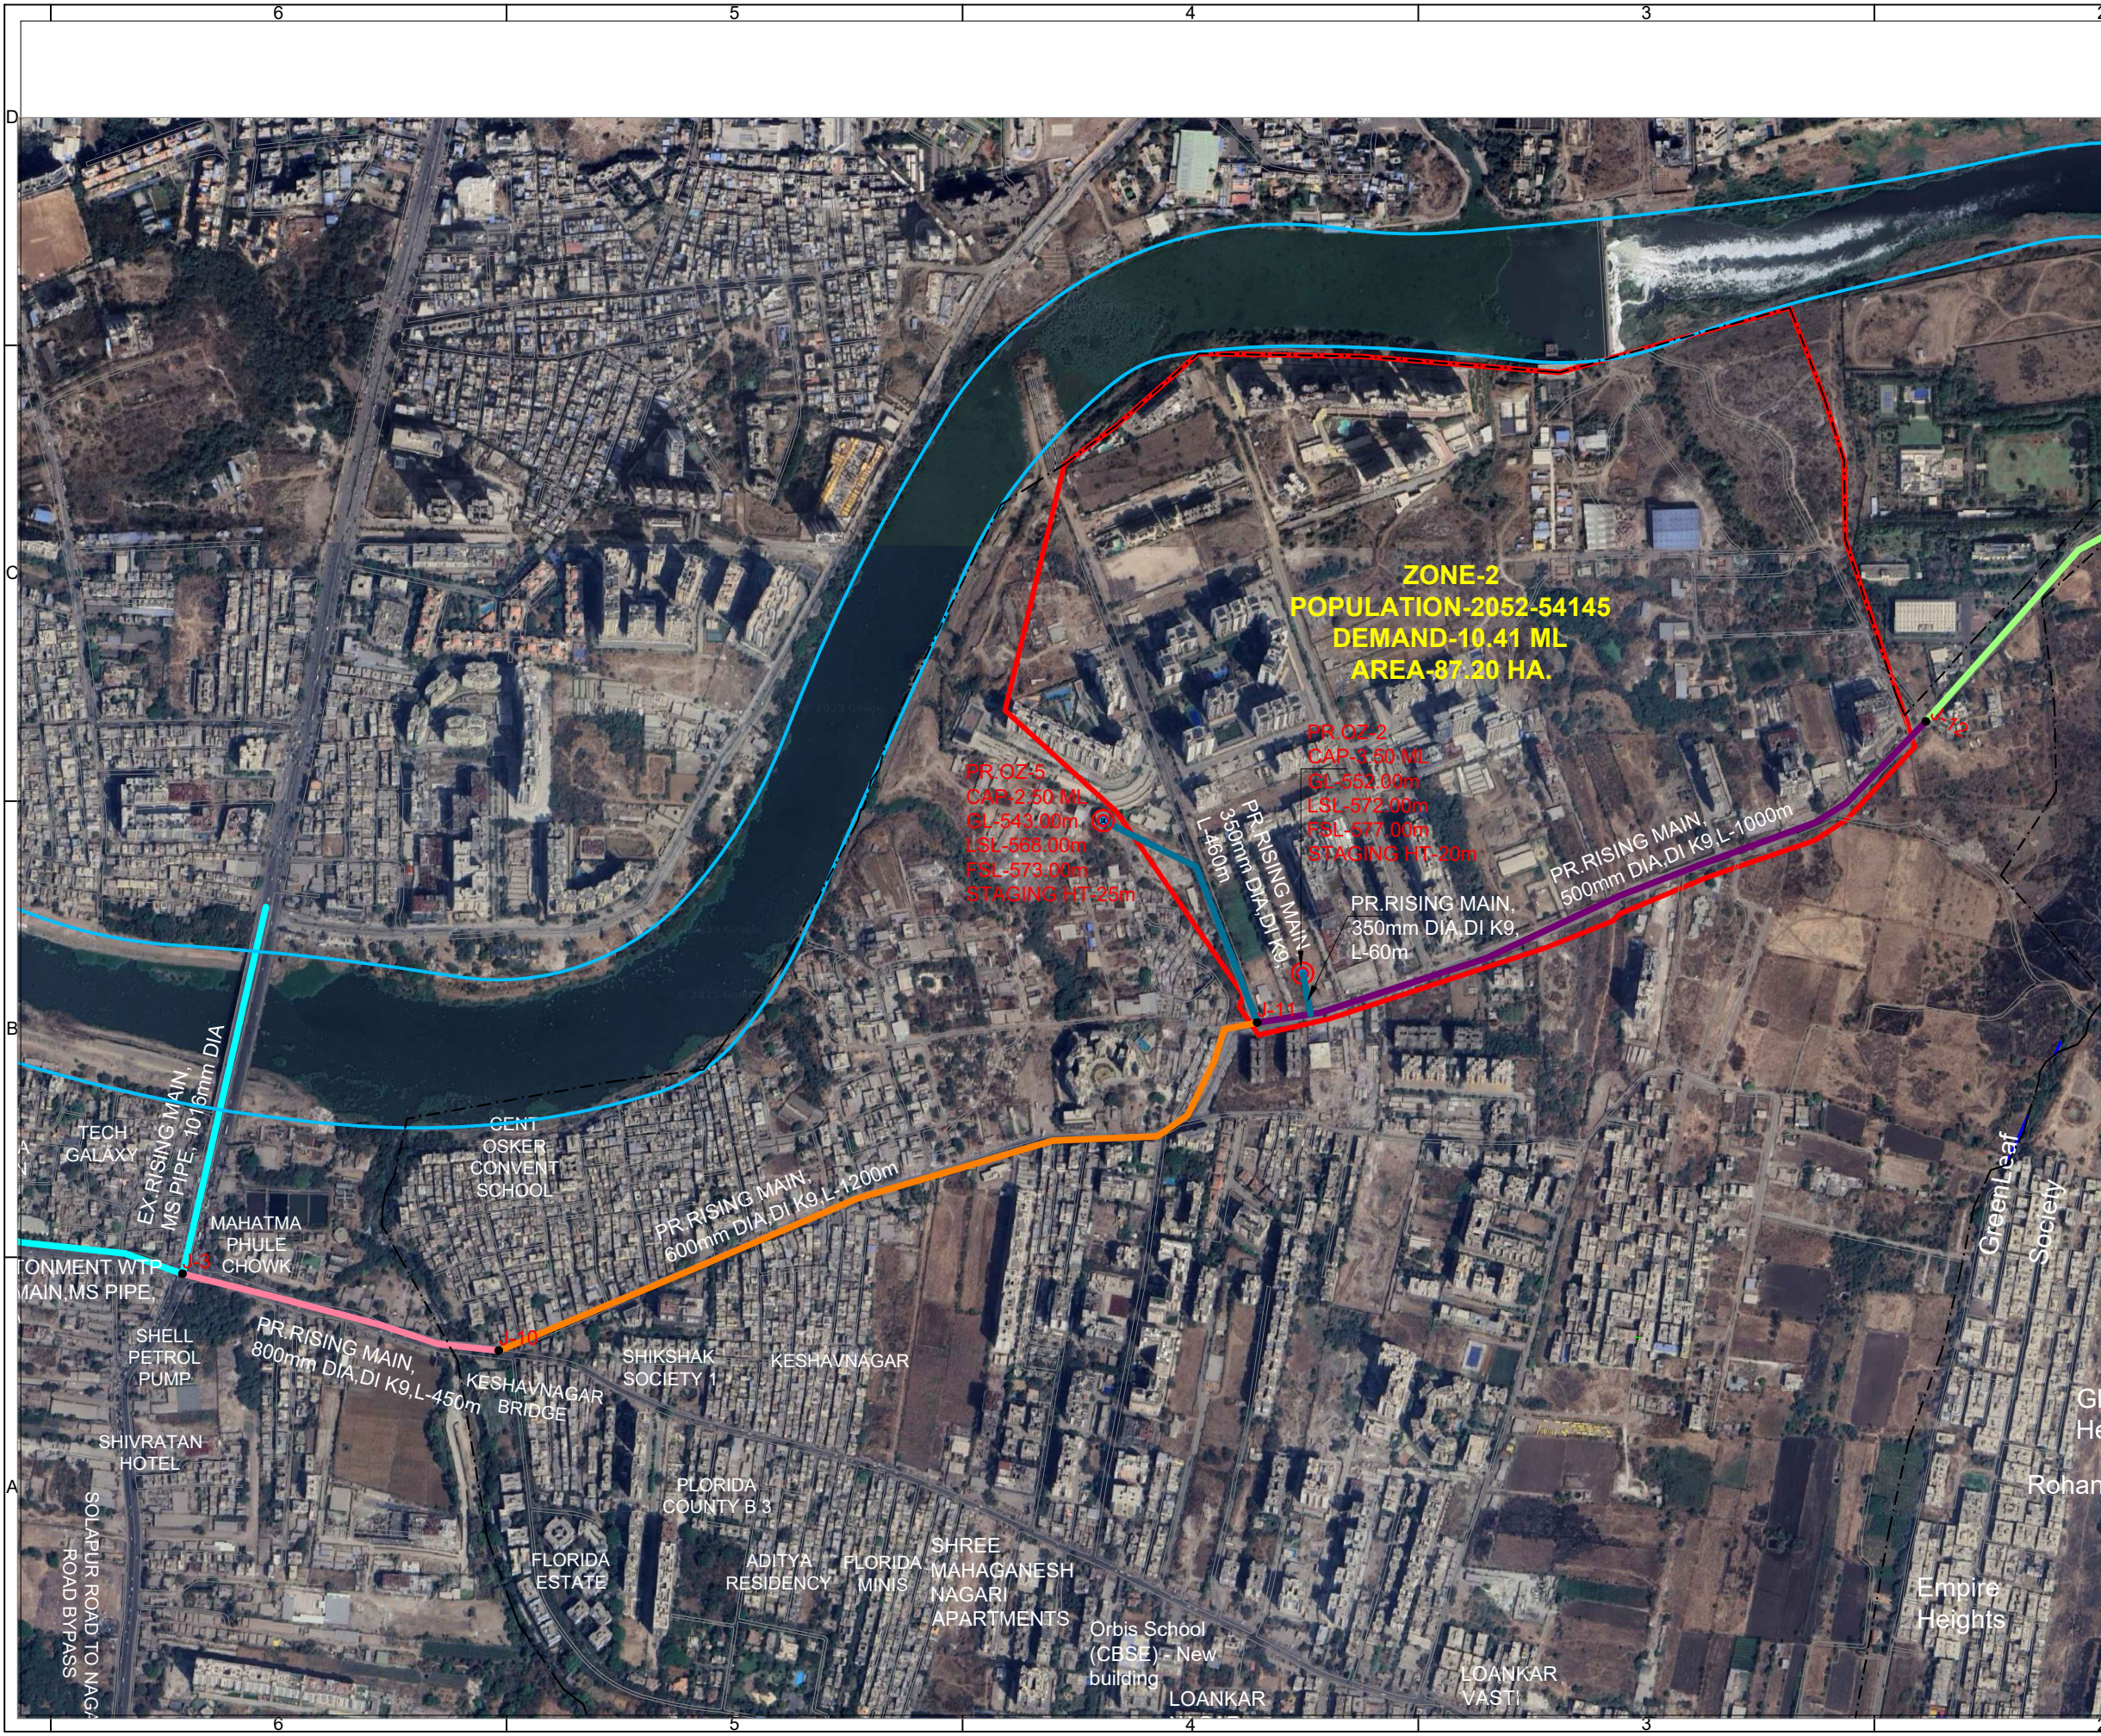

DRG NAME :
**BULK WATER SUPPLY NETWORK OF
KESHAVNAGAR
TALUKA- HAVELI, DISTRICT- PUNE**

LEGEND

SR. NO.	CODE	DESCRIPTION	SR. NO.	CODE	DESCRIPTION
1		150mm PIPE	14		EXISTING ROAD
2		200mm PIPE	15		CD WORK
3		250mm PIPE	16		NALA
4		300mm PIPE	17		RIVER
5		350mm PIPE	18		WATER BODY
6		400mm PIPE	19		VILLAGE BOUNDARY
7		450mm PIPE	20		PROP.ESR
8		500mm PIPE	21		EX.ESR
9		600mm PIPE	22		PROP.GSR
10		610mm PIPE			
11		711mm PIPE			
12		800mm PIPE			
13		1253mm PIPE			

REV	DESCRIPTION	DWG.BY	APP.BY	DATE
-	-	-	-	-
-	-	-	-	-
R0		P.K.J.	R.D.K.	15-01-2025

PUNE MUNICIPAL CORPORATION

IMPLEMENTATION OF EQUITABLE WATER SUPPLY
SYSTEM IN NEWLY MERGED 34 VILLAGES IN
PUNE MUNICIPAL CORPORATION LIMIT

PROJECT CODE :	DRAWING NO :	DATE:
34 VILLAGE/WSS	34 VILLAGE/KESHAVNAGAR/01	JAN-2025
DRAWN BY :	CHECKED BY :	SCALE :
P.K.J.	R.D.K.	1:13000

PRiMOVE

PRIMOVE INFRASTRUCTURE DEVELOPMENT CONSULTANTS PVT.LTD.
C-3, 304 B, Saudamini Complex
Bhusari Colony, Paud Road,
Kothrud, Pune - 411038
Maharashtra, India.

Tel : +91 - 20 - 25280201
Fax : +91 - 20 - 25280200
Email : info@primoveindia.com
Web : www.primoveindia.com